

NOTE: TWO HYDRANTS TO BE PLACED ALONG 14TH ST., LOCATION TBD


NO.	DATE	DESCRIPTION	BY

WATERLINE UPGRADE
PROJECTS 2019


FRONT ROYAL, VA
W. 14TH STREET

**TOWN OF
FRONT ROYAL
VIRGINIA**

ENGINEERING DIVISION
102 E. MAIN STREET
FRONT ROYAL, VA 22630
PH: (540) 661-3595
FAX: (540)661-3596

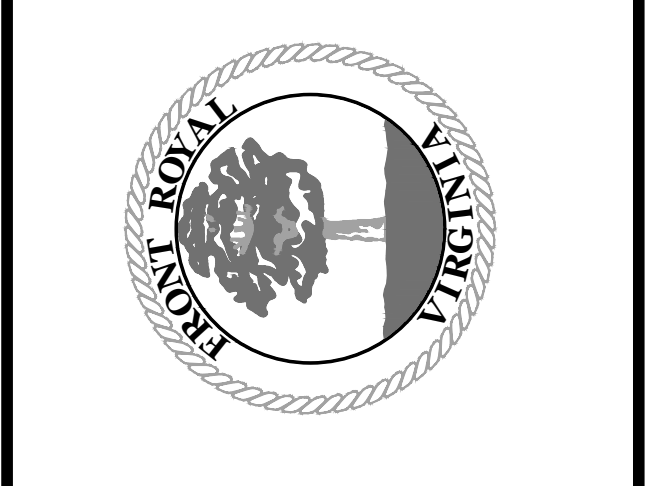

DRAWN BY: RAB	PROJECT NO:
SCALE: 1" = 50'	DATE: 2/11/2019
SHEET:	1/3

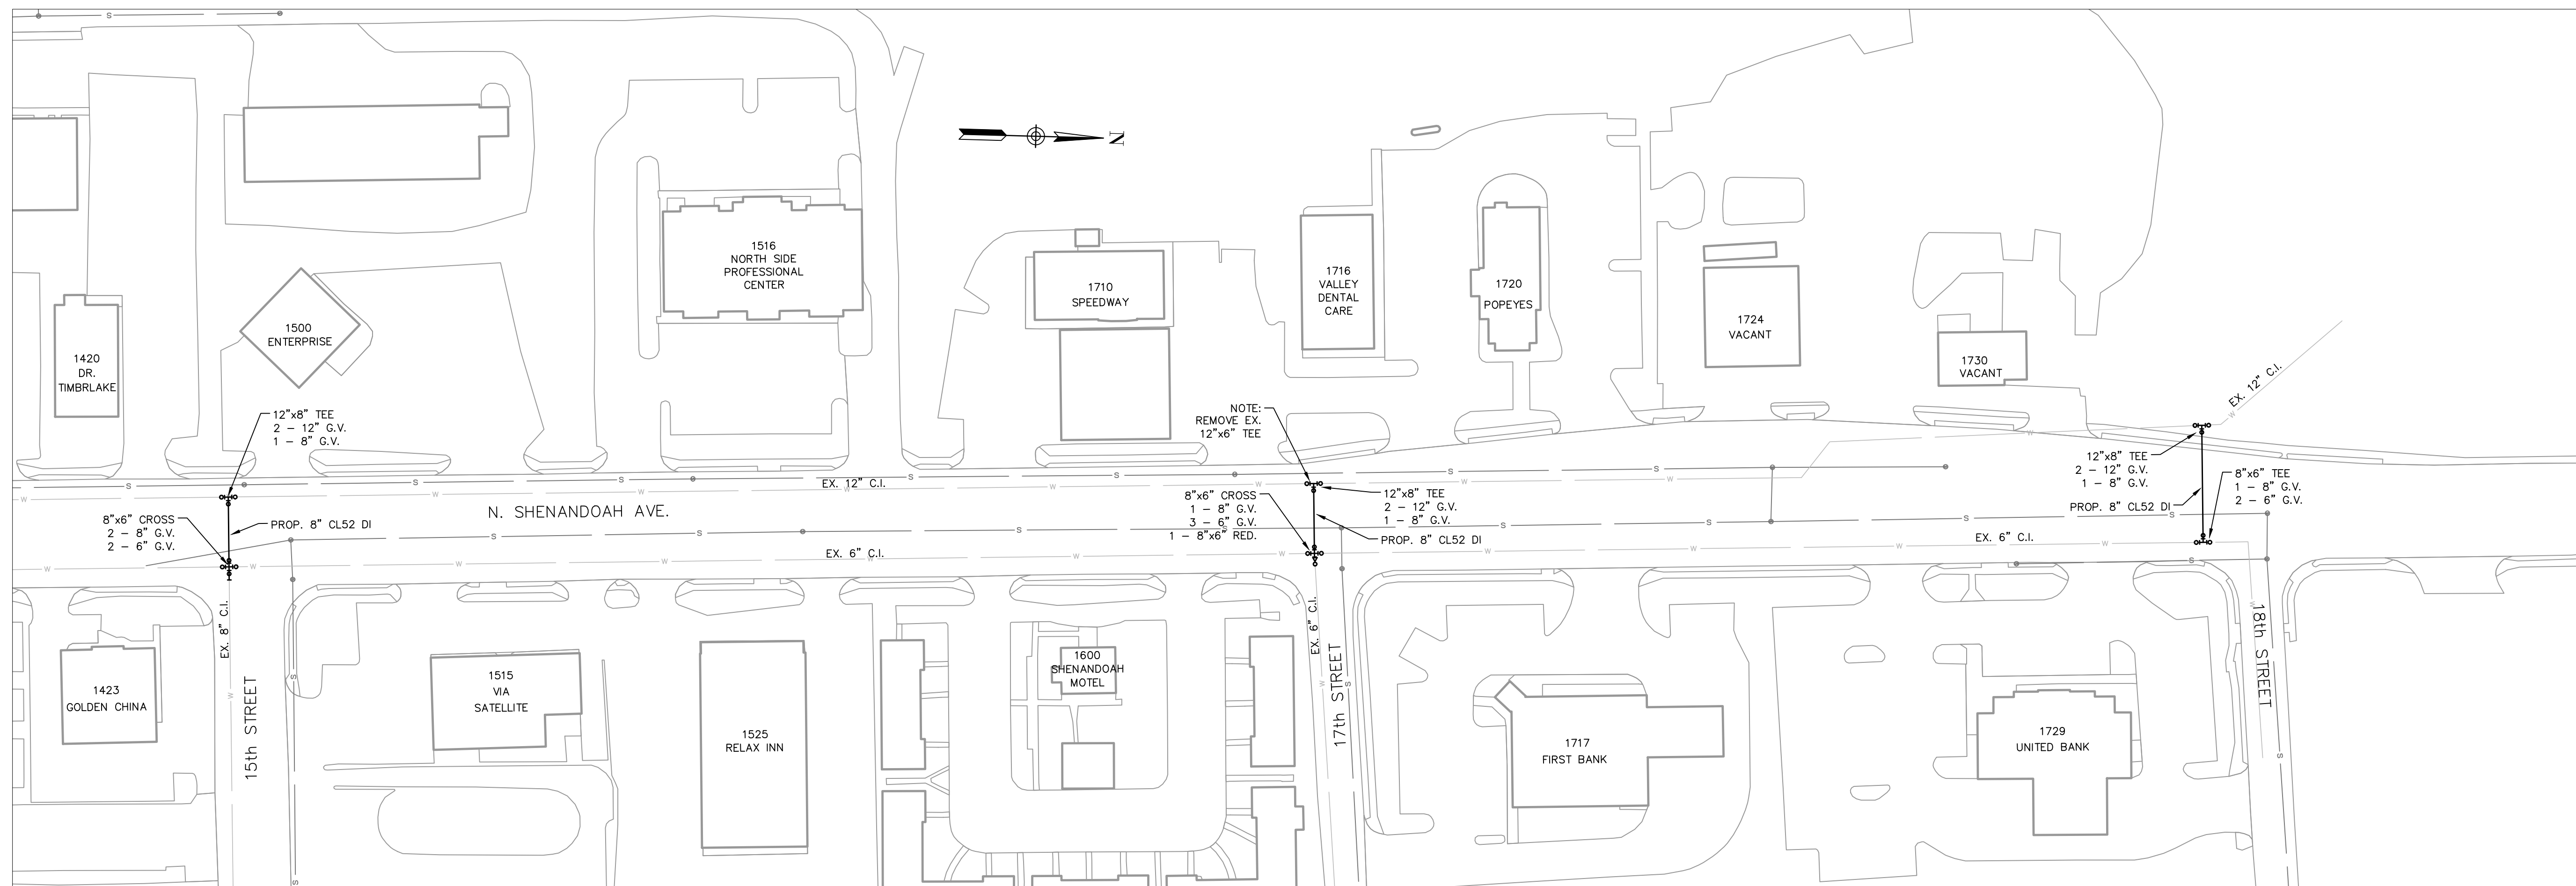

REVISIONS		NO.	DATE	DESCRIPTION	BY


WATERLINE UPGRADE
PROJECTS 2019

FRONT ROYAL, VA

N. SHENANDOAH AVENUE

**TOWN OF
FRONT ROYAL
VIRGINIA**

ENGINEERING DIVISION
102 E. MAIN STREET
FRONT ROYAL, VA 22630
PH: (540) 661-3595
FAX: (540) 661-3596

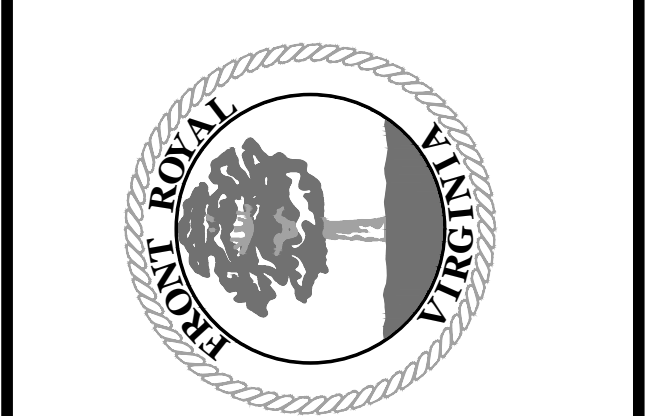

DRAWN BY: PROJECT NO:
RAB

SCALE: DATE:
1" = 50' 2/11/2019

SHEET:
2/3




NOTE: ONE ADDITIONAL HYDRANT TO BE INSTALLED ON BELAIR, LOCATION TBD

REVISIONS		NO.	DATE	DESCRIPTION	BY

WATERLINE UPGRADE
PROJECTS 2019

FRONT ROYAL, VA
BELAIR AVENUE

**TOWN OF
FRONT ROYAL
VIRGINIA**
ENGINEERING DIVISION
102 E. MAIN STREET
FRONT ROYAL, VA 22630
PH: (540) 661-3595
FAX: (540)661-3596

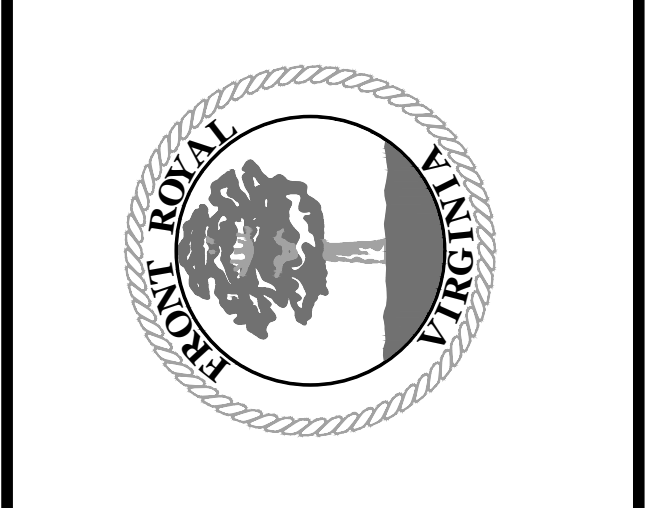

DRAWN BY: PROJECT NO:
RAB

SCALE: DATE:
1" = 50' 2/11/2019

SHEET: 3/3